


#216 UNIVERSITY OF ARKANSAS AT PINE BLUFF			
ARCHITECT	ADAM DAY	ADAM@AMR-ARCHITECTS.COM	501-313-1030
FOLLETT STORE OPERATIONS			
STORE MANAGER REGIONAL MANAGER	SCHERRIES COLEMAN ANN BARLOW	0216MGR@FOLLETT.COM ABARLOW@FOLLETT.COM	870-575-8857 815-355-3672
FOLLETT STORE DESIGN			
PROJECT MANAGER DESIGNER	RICH SALATA ELISE CARLSON	RSALATA@FOLLETT.COM ECARLSON@FOLLETT.COM	630-631-3455 708-603-3001
GENERAL CONTRACTOR			
V & O	VERN SCHRAMER	VERNS@VOINC.ORG	702-813-0563
FIXTURES			
FOCUS	ROBBY RUSSELL	ROBBY.RUSSELL@FOCUS-IND.COM	903-669-8534
ACCESSORIES			
SPECIALTY STORE	JULIA SCHAR	JULIA@SPECIALTYSTORESERVICES.COM	847-954-5223
FLOORING MATERIALS			
SHAW	JENNY HAYES	JENNY.HAYES@SHAWINC.COM	706-532-7458
DATA CABLING			
MEDLIN	SEAN BIRTH	SBIRTH@MEDLININC.COM	630-734-7323
MUSIC			
OFFICE FURNITURE			
OTHER			

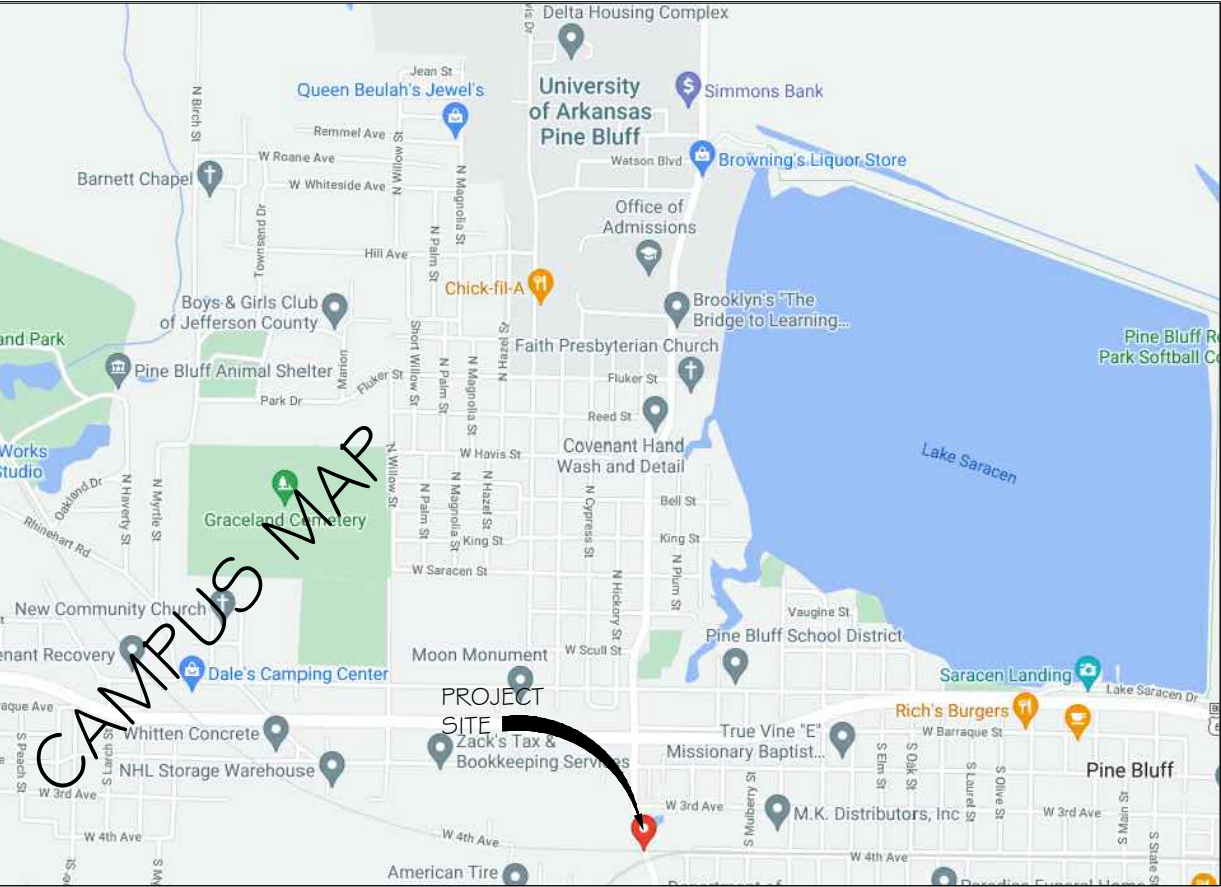

1

LOCATION MAP

SCALE: N.T.S

N

EXHIBIT B - FLOORPLAN

#216

UNIVERSITY OF ARKANSAS AT PINE BLUFF

1200 N. UNIVERSITY DRIVE

DAVIS STUDENT CENTER

PINE BLUFF, AR 71601

SCOPE OF WORK

BY FOLLETT GC

FLOORING	SELECTED NEW
WALLS	BY SCHOOL GC
CEILING	BY SCHOOL GC
DISPLAY FIXTURES	SELECTED NEW
MILLWORK	ALL NEW
ELECTRICAL	ALL NEW
GENERAL LIGHTING	BY SCHOOL GC
ACCENT LIGHTING	N/A
CONSTRUCTION	BY SCHOOL GC
STOCKROOM	ALL NEW
OFFICE	NEW FURNITURE
STOREFRONT	N/A
PLUMBING	N/A
OTHER	N/A

BY FOLLETT VENDORS

DATA CABLING	RE-CABLE
SECURITY	SECURITY CAMERA

DRAWING INDEX		ISSUED	△	△	△
A0.0	TITLE SHEET	03/25/22			
A1.0	BLOCKOUT PLAN	03/25/22			
A2.0	EXISTING ELEVATIONS	N/A			
A2.1	EXISTING ELEVATIONS CONTINUED	N/A			
A3.0	DEMOLITION PLAN	03/25/22			
A4.0	NEW CONSTRUCTION PLAN	03/25/22			
A5.0	NEW CONSTRUCTION ELEVATIONS	N/A			
A6.0	ELECTRICAL AND DATA/TELE PLANS	03/25/22			
A6.1	CODED NOTES & LEGENDS	03/25/22			
A7.0	ACCENT LIGHTING PLAN	N/A			
A8.0	FIXTURE PLAN	03/25/22			
A9.0	DEMO FLOORING PLAN	03/25/22			
A9.1	NEW FLOORING PLAN	03/25/22			
A10.0	INTERIOR FINISH ELEVATION	TBD			
A11.0	FIXTURE DETAILS	03/25/22			
A12.0	WALL FINISH PLAN	03/25/22			

3 WESTBROOK CORPORATE CENTER, SUITE 200
WESTCHESTER, IL 60154 PHONE: 800.323.4506

ANY DEVIATION FROM PLANS WILL REQUIRE
SUBMITTED WRITTEN NOTIFICATION TO, AND
APPROVAL BY FOLLETT STORE PLANNING DEPT.


Rev. No.	Date	Description

STORE SQUARE FOOTAGE:		4,018		
RETAIL:		1,422		
SERVICE:		5,440		
TOTAL SQFT:			EC	RS
DESIGNER:				
PROJECT MGR:				

#216 UNIVERSITY OF ARKANSAS AT PINE BLUFF 1200 N. UNIVERSITY DR DAVIS STUDENT CENTER PINE BLUFF, ARKANSAS 71601	TITLE SHEET
---	-------------

DATE: 03/25/22

Sheet No. A0.0

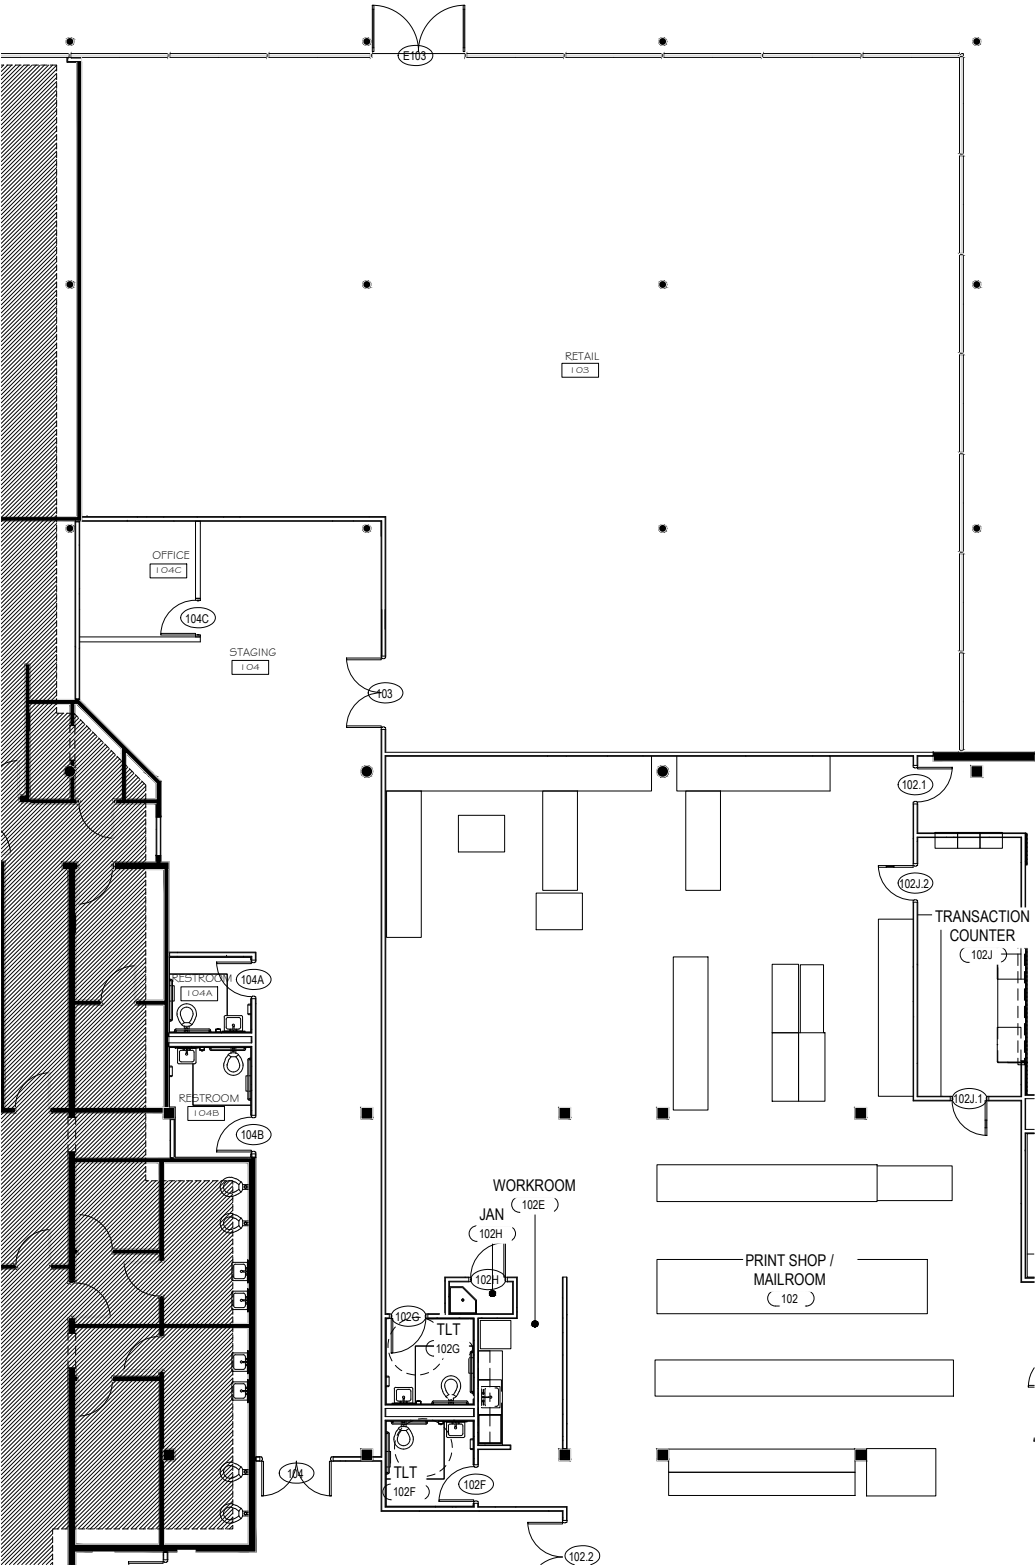

1 BLOCKOUT PLAN
SCALE: 1/8" = 1'-0"
PLAN NORTH

GENERAL CONDITIONS NOTES

GENERAL NOTES

** DO WE HAVE ANY GENERAL CONSTRUCTION NOTES

1

SCHOOL GC TO PROVIDE WHITE BOX FIT OUT PRIOR TO TURN OVER TO FOLLETT FOR FF&E FIT OUT.

Westbrook Inc. Building Dept.

3 WESTBROOK CORPORATE
CENTER, SUITE 200
WESTCHESTER, IL 60154
PHONE: 800.323.4506

ANY DEVIATION FROM
PLANS WILL REQUIRE
SUBMITTED WRITTEN
NOTIFICATION TO, AND
APPROVAL BY FOLLETT
DESIGN DEPARTMENT.

Rev. No. * Date * Description:

DATE DESCRIPTION

STORE SQUARE FOOTAGE:

RETAIL: 4,018

SERVICE: 1,422

TOTAL SQ/FT: 5,440

DESIGNER: EC

PROJECT MGR: R5


#216
UNIVERSITY OF ARKANSAS AT PINE BLUFF
1200 N. UNIVERSITY DR
DAVIS STUDENT CENTER
PINE BLUFF, ARKANSAS 71601

BLOCKOUT PLAN

DATE: 03/25/22

Sheet No.


A1.0

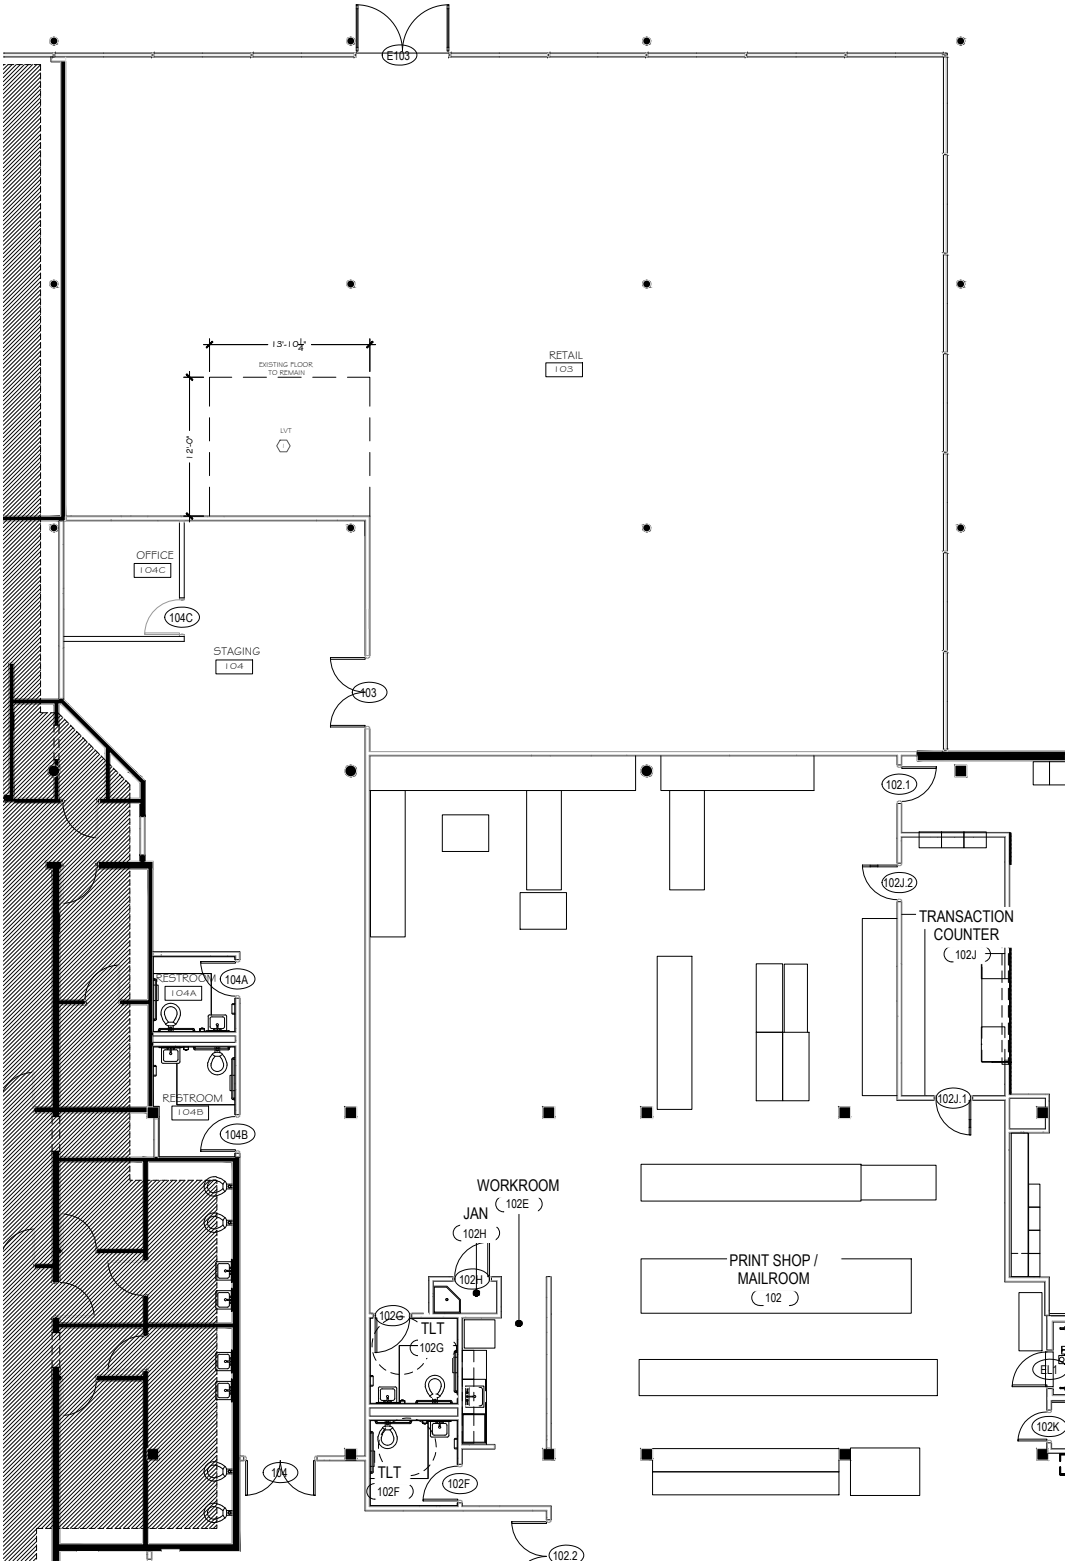

1 DEMOLITION PLAN
SCALE: 1/8"= 1'-0"
PLAN NORTH

CODED DEMOLITION NOTES	
GENERAL NOTES	
**VERIFY WITH STORE MANAGER BEFORE DISPOSING OF DISPLAY FIXTURES.	
1	FOLLETT GC TO REMOVE & DISPOSE OF THE EXISTING LVT FLOORING AS NOTED. CLEAN AND PREP SLAB FOR NEW FLOORING.

3 WESTBROOK CORPORATE CENTER, SUITE 200 WESTCHESTER, IL 60154 PHONE: 800.323.4506	
ANY DEVIATION FROM PLANS WILL REQUIRE SUBMITTED WRITTEN NOTIFICATION TO, AND APPROVAL BY FOLLETT DESIGN DEPARTMENT.	
Rev. No.	Date
Description:	
DATE	DESCRIPTION
STORE SQUARE FOOTAGE:	
RETAIL:	4,018
SERVICE:	1,422
TOTAL SQ/FT:	5,440
DESIGNER:	EC
PROJECT MGR:	RS
#216 UNIVERSITY OF ARKANSAS AT PINE BLUFF 1,200 N. UNIVERSITY DR DAVIS STUDENT CENTER PINE BLUFF, ARKANSAS 71601	
DEMOLITION PLAN	
DATE: 03/25/22	
Sheet No.	A3.0

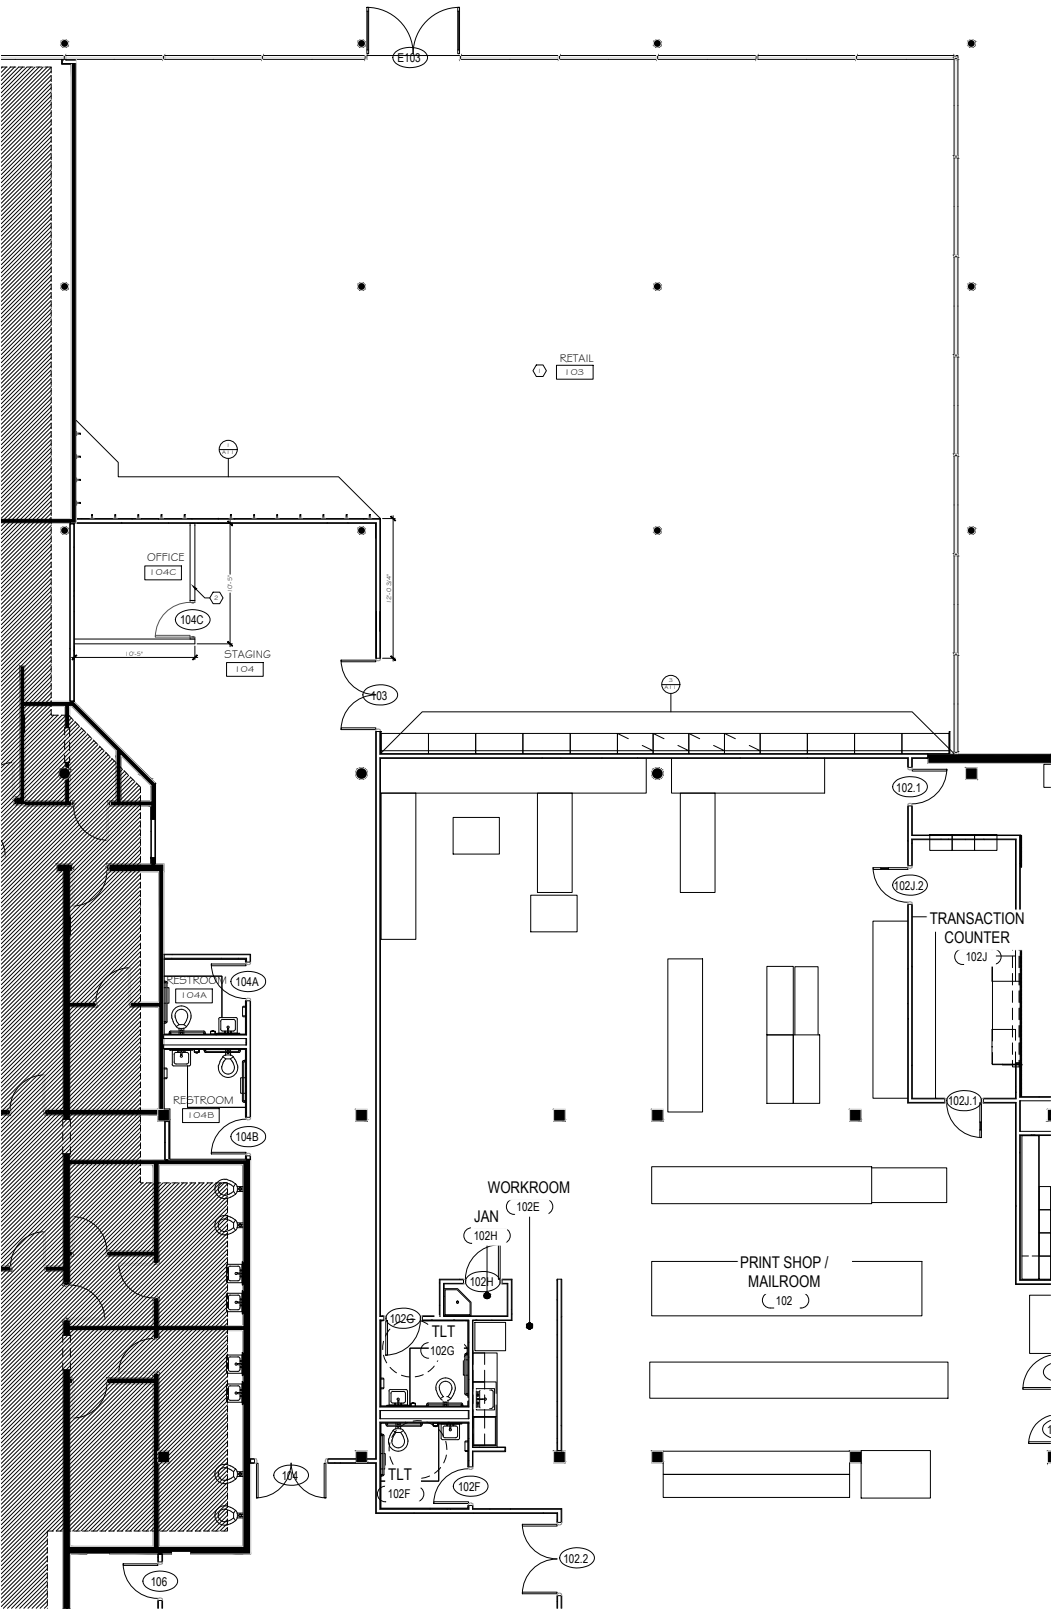

1 CONSTRUCTION PLAN
SCALE: 1/8" = 1'-0"
PLAN NORTH

CONSTRUCTION NOTES	
GENERAL NOTES	
** DO WE HAVE ANY GENERAL CONSTRUCTION NOTES	
1	SCHOOL GC TO PROVIDE WHITE BOX FIT OUT PRIOR TO TURN OVER TO FOLLETT FOR FF&E FIT OUT.
2	SCHOOL GC TO PROVIDE FULL HEIGHT DIMISING WALLS WITH 3'-4" DOOR FOR OFFICE LOCATION

3 WESTBROOK CORPORATE CENTER, SUITE 200
WESTCHESTER, IL 60154
PHONE: 800.323.4506


ANY DEVIATION FROM PLANS WILL REQUIRE SUBMITTED WRITTEN NOTIFICATION TO, AND APPROVAL BY FOLLETT DESIGN DEPARTMENT.

Rev. No. * Date * Description:	
DATE	DESCRIPTION

STORE SQUARE FOOTAGE:	
RETAIL:	4,018
SERVICE:	1,422
TOTAL SQ/FT:	5,440
DESIGNER:	EC
PROJECT MGR:	R5

#216 UNIVERSITY OF ARKANSAS AT PINE BLUFF 1200 N. UNIVERSITY DR DAVIS STUDENT CENTER PINE BLUFF, ARKANSAS 71601	NEW CONSTRUCTION PLAN
---	-----------------------

DATE: 03/25/22
Sheet No. A4.0

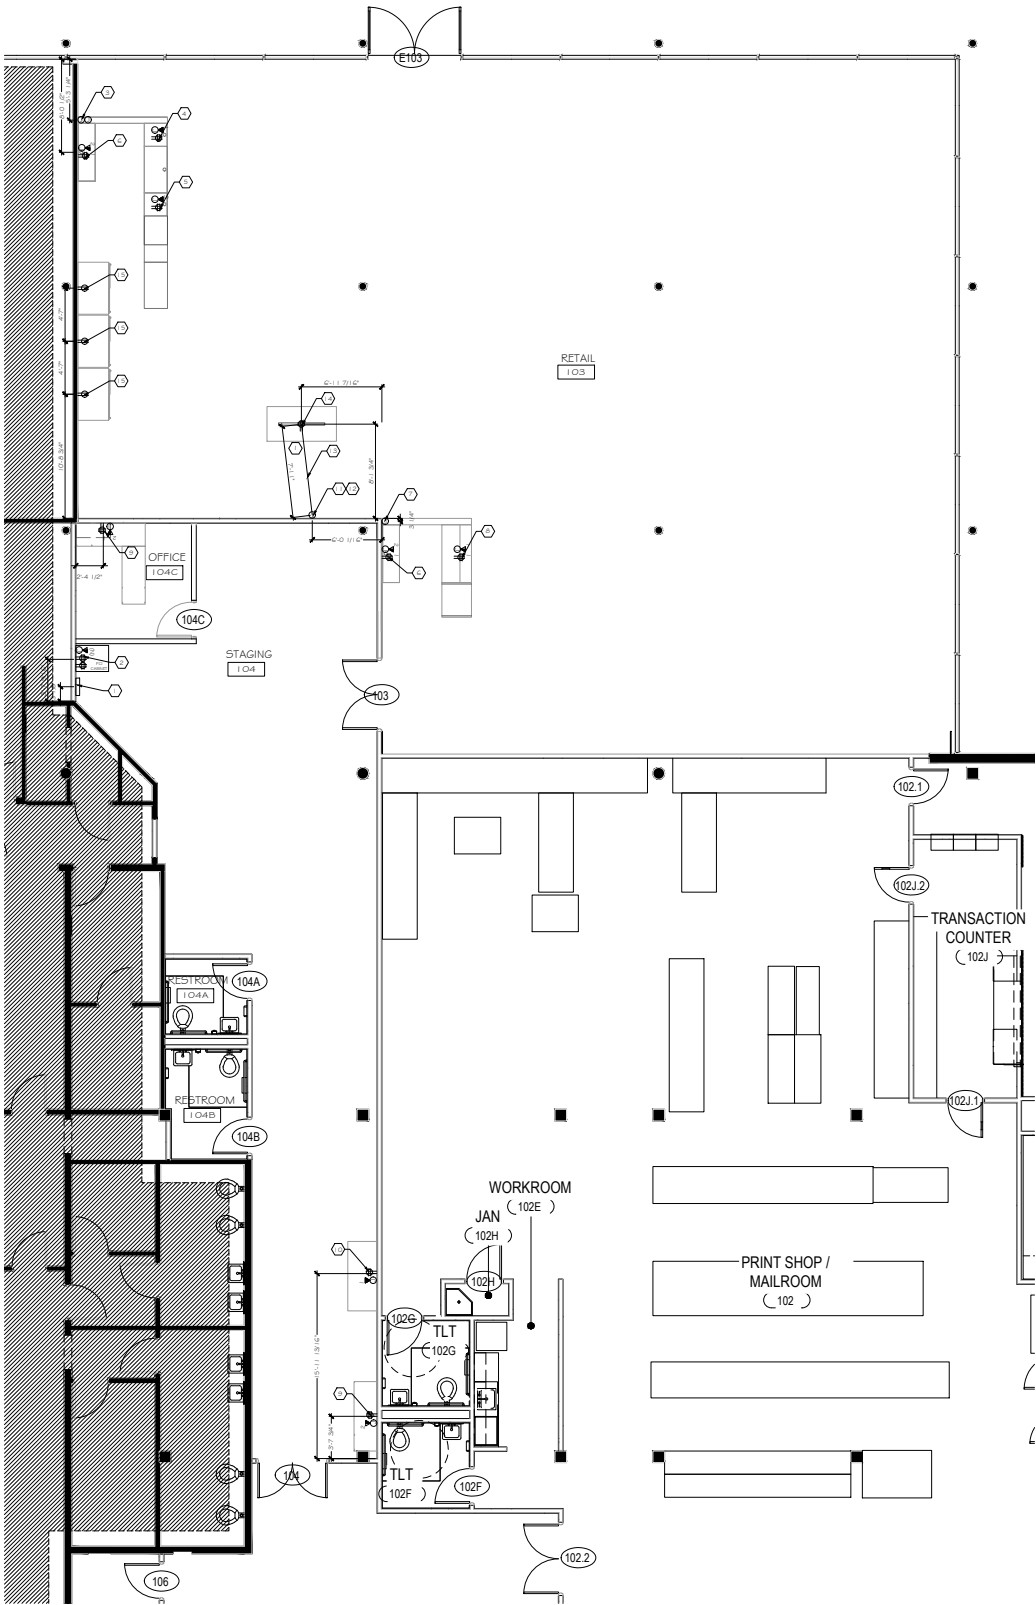

1 ELECTRICAL PLAN
SCALE: 1/8"= 1'-0"
PLAN NORTH

CODED ELECTRICAL-DATA-TELECOM NOTES CONTINUED		CODED ELECTRICAL-DATA-TELECOM NOTES	
		GENERAL NOTES	
8 FOLLETT GC/EC TO RUN FLEXIBLE CONDUIT FROM J-BOXES FOR POWER AND DATA INTO MILLWORK. INSTALL (1) QUAD OUTLET AND (1) DATA J-BOX, MOUNTED TO BACK PANEL OF MILLWORK JUST UNDER COUNTERTOP. FOLLETT DATA CONTRACTOR TO PULL AND TERMINATE (1) FOLLETT DATA LINE & (1) VOICE LINE. NOTE: WORKSTATIONS DRAW APPROX. 4 AMPS PER STATION. MAX 4 STATIONS PER 20 AMP CIRCUIT.		** FOLLETT'S GC WILL SUB-CONTRACT ALL ELECTRICAL WORK TO AN ELECTRICAL CONTRACTOR LICENSED IN THE JURISDICTION WHERE THE WORK IS BEING COMPLETED. ** ALL DEVICES SHALL BE MOUNTED AT STANDARD HEIGHT ABOVE FINISHED FLOOR UNLESS OTHERWISE SPECIFIED. ** DATA CONTRACTOR TO DISCONNECT FROM PATCH PANEL AND REMOVE ANY ABANDONED FOLLETT DATA CABLE DURING RENOVATION. ** ALL FOLLETT DATA LINES WILL HOME RUN DIRECTLY TO THE FOLLETT PCI CABINET. ALL FOLLETT DATA CABLES HOME RUN TO FOLLETT POS SERVER/PCI CABINET LOCATION.	
9 SCHOOL GC TO INSTALL (1) QUAD WALL OUTLET AT 1'-6" AFF. SCHOOL GC TO INSTALL (1) DATA J-BOX W/ 3/4" CONDUIT ABOVE FINISHED CEILING & PULL-STRING. FOLLETT DATA CONTRACTOR TO PULL CABLE AND TERMINATE (1) FOLLETT DATA LINES SCHOOL TO PULL AND TERMINATE (2) VOICE LINE.		1 SCHOOL GC TO INSTALL (1) DEDICATED PANEL FOR BOOKSTORE POWER	2 SCHOOL GC TO INSTALL (2) QUAD OUTLETS - EACH ON A DEDICATED 20 AMP 110V CIRCUIT WITH CLEAN GROUND AT 1'-6" AFF. SCHOOL GC TO INSTALL (1) DATA J-BOX AT 1'-6" AFF AND EMPTY 3/4" CONDUIT W/PULL STRING STUBBED ABOVE FINISHED CEILING. FOLLETT DATA TO BE PULLED AND TERMINATED BY FOLLETT DATA CONTRACTOR. FOUR CAT6 FOR INTERCONNECTION BETWEEN CAMPUS IDF AND BOOKSTORE. TERMINATE 1 JACK FOR DMX MUSIC THE OTHER 3 REMAIN UNUSED AND TAGGED WALL MOUNTED LIU (LIGHT INTERFACE UNIT) FOR FIBER. TERMINATIONS CAPABLE OF 6-STRAND FIBER CAPACITY WITH SC OR LC HANDOFF. FIBER RUN 6 STRAND (MULTIMODE/ SINGLEMODE TO BE DETERMINED BY EXISTING CIRCUIT TYPE FROM CAMPUS) FROM THE BOOKSTORE WALL MOUNTED LIU OVER TO A CAMPUS CLOSET (IDF)OR TO THE MAIN MPOE (MDF) FOR USE OF FOLLETT SDWAN. PLEASE CHECK WITH CAMPUS AND OR REGIONAL MANAGER TO VERIFY FIBER REQUIREMENTS AND LOCATION FOR THE MPOE/MDF. NOTE: PATCH PANEL TO BE MOUNTED IN CABINET. DATA CONTRACTOR TO LEAVE A MINIMUM OF 5' OF EXCESS CABLE COILED UP INTO CEILING ABOVE CABINET	
10 SCHOOL GC TO INSTALL (1) QUAD WALL OUTLET AT 1'-6" AFF. SCHOOL GC TO INSTALL (1) DATA J-BOX W/ 3/4" CONDUIT ABOVE FINISHED CEILING & PULL-STRING. FOLLETT DATA CONTRACTOR TO PULL CABLE AND TERMINATE (1) FOLLETT DATA LINES.	
11 SCHOOL GC/EC TO INSTALL J-BOX @ 1'-6" AFF WITH (1) 20 AMP CIRCUIT FOR UNDER-CARPET WIRING SYSTEM.	
12 FOLLETT GC/EC TO INSTALL TRANSITION BLOCK FOR 5-WIRE SYSTEM (1 NEUTRAL, 1 GROUND, 3 POWER) FOR UNDER-CARPET SYSTEM.	
13 FOLLETT GC/EC TO INSTALL UNDER-CARPET WIRING SYSTEM (FOR POWER ONLY) FROM JB ON WALL OR COLUMN TO LOCATION SPECIFIED FOR DISPLAY TABLE.	
14 FOLLETT GC/EC TO INSTALL (1) QUAD OUTLET SURFACE MOUNTED TO FLOOR USING UNDER-CARPET WIRING SYSTEM BELOW DEMO DISPLAY TABLE.	
15 SCHOOL GC TO INSTALL (1) 20 AMP / 110V DUPLEX FOR COOLER @ 1'-6" AFF	
		3 SCHOOL GC TO INSTALL J-BOX ABOVE FINISHED CEILING WITH (1) 20AMP 110V CIRCUIT WITH 3/4" CONDUIT IN WALL, STUBBED OUT AT 1'-6" AFF. SCHOOL GC TO INSTALL (1) EMPTY 3/4" DATA CONDUIT IN WALL W/ PULL STRING STUBBED OUT HERE @ 1'-6" AFF AND STUBBED ABOVE FINISHED CEILING SEE DETAIL "1" SHEET AG.1 FOR CLARIFICATION.	Rev. No. • Date • Description: <table><tr><td>DATE</td><td>DESCRIPTION</td></tr><tr><td></td><td></td></tr><tr><td></td><td></td></tr><tr><td></td><td></td></tr><tr><td></td><td></td></tr><tr><td></td><td></td></tr><tr><td></td><td></td></tr><tr><td></td><td></td></tr><tr><td></td><td></td></tr><tr><td></td><td></td></tr><tr><td></td><td></td></tr><tr><td></td><td></td></tr><tr><td></td><td></td></tr><tr><td></td><td></td></tr><tr><td></td><td></td></tr><tr><td></td><td></td></tr><tr><td></td><td></td></tr><tr><td></td><td></td></tr><tr><td></td><td></td></tr><tr><td></td><td></td></tr><tr><td></td><td></td></tr><tr><td></td><td></td></tr><tr><td></td><td></td></tr><tr><td></td><td></td></tr><tr><td></td><td></td></tr><tr><td></td><td></td></tr><tr><td><ELECTRICAL NOTES

PRIOR TO COMENCING WITH ANY WORK, THE ELECTRICAL SUB-CONTRACTOR WILL OBTAIN ALL PERMITS AND REQUIREMENTS THROUGH THE LOCAL MUNICIPALITY (UNLESS OTHERWISE DIRECTED). THE ELECTRICAL SUB-CONTRACTOR IS RESPONSIBLE FOR SCHEDULING INSPECTIONS AND SECURING REQUIRED ELECTRICAL INSPECTION SIGN-OFFS AFTER THE WORK HAS BEEN COMPLETED.

ELECTRICAL DRAWINGS ARE FOR DESIGN INTENT ONLY; THEY ARE PROVIDED TO SHOW LOCATIONS AND QUANTITY OF DEVICES. IT IS THE RESPONSIBILITY OF THE ELECTRICAL CONTRACTOR (OR ENGINEER) TO DETERMINE CIRCUIT LOADS AND ADJUST AS NEEDED. NEW CIRCUITS MAY BE REQUIRED IN SOME CASES.

APPLIANCES SUCH AS COOLERS, ICE CREAM FREEZERS, MICROWAVE OVENS, ETC. SHOULD HAVE MINIMUM OF ONE 20 AMP CIRCUIT PER APPLIANCE.

ALL ELECTRICAL OUTLETS AND DATA J-BOXES AT MILLWORK COUNTERS ARE TO BE MOUNTED TO THE BASE OF THE MILLWORK SEE DETAIL 2 SHEET A11. POWER & DATA FOR NEW FOLLETT MILLWORK IS TYPICALLY FED FROM A WALL OR COLUMN, WITH FLEXIBLE CONDUIT TYPICALLY RUN THROUGH THE MILLWORK.

THE FOLLETT POS SERVER (PCI CABINET) REQUIRES TWO DEDICATED 20AMP CIRCUITS WITH A CLEAN GROUND. THESE DEVICES ARE TO BE MOUNTED AT 1'-6" AFF UNLESS OTHERWISE NOTED ON PLAN. JUNCTION BOX(ES) WITH EMPTY CONDUIT STUBBED ABOVE FINISHED CEILING & PULL-STRING TO BE MOUNTED AT 1'-6" AFF ADJACENT TO POWER FOR DATA AND TELEPHONE CABLE. ALL FOLLETT DATA HOME RUNS TO THIS LOCATION.

DATA NOTES

THE FOLLETT POS SERVER (PCI CABINET) IS TYPICALLY COMPRISED OF A FLOOR STANDING LOCKABLE CABINET ON CASTERS HOUSING THE PATCH PANEL(S), NETGEAR(S), ROUTER(S), SERVER, MONITOR, AND KEYBOARD. ALL FOLLETT DATA CABLING HOME RUNS TO THIS LOCATION. THE POS SERVER/PCI CABINET IS TYPICALLY LOCATED IN THE STORAGE ROOM. REFER TO "DETAIL 1" FOR PCI CABINET ELEVATION AND "DETAIL 4" ON THIS SHEET TO VERIFY COMPONENT CONNECTIONS. DATA JACK SHOULD BE INSTALLED ON THE WALL NEAR THE SERVER @ 1'-6" AFF FOR THE MOOD MUSIC SYSTEM AND LABELED ACCORDINGLY.

CRITICAL NOTE:

THE FOLLETT DATA SYSTEM MUST BE PCI COMPLIANT. ALL FOLLETT DATA CABLING MUST HOME RUN FROM THE JACK TO THE PATCH PANEL AT THE FOLLETT POS SERVER/PCI CABINET.

UNDER-CARPET PARTS LIST FROM AMP

POWER	
PART #	DESCRIPTION
554805-1	FLUSH WALL BOX
1-553292-3	FLUSH WALL BOX COVER
554862-1	POWER TRANSITION BLOCK
3-553079-4	FLAT WIRE, 3 CONDUCTOR
554123-1	FLOOR PREP
553536-3	TOP SHIELD
3M SPRAY 90	SPRAY ADHESIVE
553947-1	DUPLEX AC FLOOR OUTLET
553534-1	BONDING CLIP
554192-1	QUAD AC FLOOR OUTLET
554181-1	WHIP FLOOR FITTING FOR 3 OR 5 WIRE
554186-1	FIVE CONDUCTOR DUPLEX
553910-1	BLUE CIRCUIT ADAPTER
554189-1	RED CIRCUIT ADAPTER
3-553239-4	FLAT WIRE, 5 CONDUCTOR

VOICE / DATA

PART #	DESCRIPTION
1479985-1	CAT6 TRANSITION BLOCK
1499119-1	VOICE/DATA CAT5e 4 PAIR CABLE
553481-1	HOLD-DOWN TAPE
554206-1	2 PORT FLOOR BLOCK
555287-1	4 PORT FLOOR BLOCK
1499543-1	BRACKET FOR 554206-1
406372-6	RJ45 CAT5eJACK - BLUE
406375-2	RJ11 CAT3 JACK - BLACK
M52CBB-RD-10	10 FT. RED PANIC BUTTON CABLE
406375-7	4 PORT SURFACE BLOCK
1933674-3	6 PORT SURFACE BLOCK

AMP NETCONNECT BY TYCO ELECTRONICS
UNDER-CARPET CABLING SYSTEM.

TO SUPPLY POWER AND DATA/TEL TO MILLWORK THAT IS NOT ADJACENT TO A COLUMN OR WALL, FOLLETT MAY UTILIZE AN UNDER-CARPET CABLING SYSTEM. (THE SYSTEM WOULD ONLY BE USED WITH CARPET TILES - NOT BROADLOOM.)

SYSTEM COMPONENTS:

1. SURFACE MOUNTED BOX EXTENSION ATTACHED TO J-BOX ON COLUMN OR WALL.
2. TRANSITION BLOCK MOUNTED IN EXTENSION RING
3. SURFACE MOUNTED COVER FOR EXTENSION RING
4. FLOOR PREPARATION TAPE
5. UNDER-CARPET POWER CABLE
6. UNDER-CARPET LOW VOLTAGE CABLE
7. STAINLESS STEEL TOP SHIELD
8. DCR KIT CONSISTING OF SURFACE MOUNTED J-BOX, POWER AND/OR DATA OUTLETS.

WHEN USED AT A DISPLAY TABLE, IT WILL BE TERMINATED WITH THE DCR KIT UNDER THE TABLE. WHEN USED FOR POWER AND DATA/TEL TO INFO DESK OR CASHWRAP, A SECOND TRANSITION BLOCK WILL BE MOUNTED IN THE MILLWORK. DEVICES WILL BE INSTALLED IN STANDARD HANDY BOXES MOUNTED IN THE MILLWORK CONNECTED TO THE TRANSITION BLOCK WITH STANDARD FLEXIBLE CONDUIT.

PLEASE REFER TO SHEET A6.1 ELECTRICAL LEGEND FOR A PARTS LIST. THIS LIST IS NOT ALL INCLUSIVE AND MAY OR MAY NOT BE USED IN ALL APPLICATIONS. FOLLETT'S GC/ELECTRICIAN TO DETERMINE CORRECT PARTS REQUIRED.

CODED ELECTRICAL-DATA-TELECOM NOTES
CONTINUED

8	FOLLETT GC/EC TO RUN FLEXIBLE CONDUIT FROM J-BOXES FOR POWER AND DATA INTO MILLWORK. INSTALL (1) QUAD OUTLET AND (1) DATA J-BOX, MOUNTED TO BACK PANEL OF MILLWORK JUST UNDER COUNTERTOP. FOLLETT DATA CONTRACTOR TO PULL AND TERMINATE (1) FOLLETT DATA LINE & (1) VOICE LINE. NOTE: WORKSTATIONS DRAW APPROX. 4 AMPS PER STATION. MAX 4 STATIONS PER 20 AMP CIRCUIT.
9	SCHOOL GC TO INSTALL (1) QUAD WALL OUTLET AT 1'-6" AFF. SCHOOL GC TO INSTALL (1) DATA J-BOX W/ 3/4" CONDUIT ABOVE FINISHED CEILING & PULL-STRING. FOLLETT DATA CONTRACTOR TO PULL CABLE AND TERMINATE (1) FOLLETT DATA LINES SCHOOL TO PULL AND TERMINATE (2) VOICE LINE.
10	SCHOOL GC TO INSTALL (1) QUAD WALL OUTLET AT 1'-6" AFF. SCHOOL GC TO INSTALL (1) DATA J-BOX W/ 3/4" CONDUIT ABOVE FINISHED CEILING & PULL-STRING. FOLLETT DATA CONTRACTOR TO PULL CABLE AND TERMINATE (1) FOLLETT DATA LINES.
11	SCHOOL GC/EC TO INSTALL J-BOX @ 1'-6" AFF WITH (1) 20 AMP CIRCUIT FOR UNDER-CARPET WIRING SYSTEM.
12	FOLLETT GC/EC TO INSTALL TRANSITION BLOCK FOR 5-WIRE SYSTEM (1 NEUTRAL, 1 GROUND, 3 POWER) FOR UNDER-CARPET SYSTEM.
13	FOLLETT GC/EC TO INSTALL UNDER-CARPET WIRING SYSTEM (FOR POWER ONLY) FROM JB ON WALL OR COLUMN TO LOCATION SPECIFIED FOR DISPLAY TABLE.
14	FOLLETT GC/EC TO INSTALL (1) QUAD OUTLET SURFACE MOUNTED TO FLOOR USING UNDER-CARPET WIRING SYSTEM BELOW DEMO DISPLAY TABLE.
15	SCHOOL GC TO INSTALL (1) 20 AMP / 110V DUPLEX FOR COOLER @ 1'-6" AFF

3	SCHOOL GC TO INSTALL J-BOX ABOVE FINISHED CEILING WITH (1) 20AMP 110V CIRCUIT WITH 3/4" CONDUIT IN WALL, STUBBED OUT AT 1'-6" AFF. SCHOOL GC TO INSTALL (1) EMPTY 3/4" DATA CONDUIT IN WALL W/ PULL STRING STUBBED OUT HERE @ 1'-6" AFF AND STUBBED ABOVE FINISHED CEILING SEE DETAIL "I" SHEET A6.1 FOR CLARIFICATION.
4	FOLLETT GC/EC TO RUN FLEX FOR POWER AND EMPTY FLEX FOR DATA FROM STUBOUTS, THROUGH FOLLETT MILLWORK, INTO THE BASE OF THE CASHWRAP UNIT. FOLLETT GC/EC TO INSTALL (1) QUAD RECEPTACLE AND (1) EMPTY DATA J-BOX W/ PULL STRING, MOUNTED TO THE BASE OF MILLWORK SEE DETAIL 2 SHEET A11 NOTE: WORKSTATIONS DRAW APPROX, 4 AMPS PER STATION. MAX 4 STATIONS PER 20AMP CIRCUIT FOLLETT DATA CONTRACTOR TO PULL CABLE AND TERMINATE (1) FOLLETT DATA LINE.
5	FOLLETT GC/EC TO RUN FLEX FOR POWER AND EMPTY FLEX FOR DATA FROM STUBOUTS, THROUGH FOLLETT MILLWORK, INTO THE BASE OF THE CASHWRAP UNIT. FOLLETT GC/EC TO INSTALL (1) QUAD RECEPTACLE AND (1) EMPTY DATA J-BOX W/ PULL STRING, MOUNTED TO THE BASE OF MILLWORK SEE DETAIL 2 SHEET A11 NOTE: WORKSTATIONS DRAW APPROX, 4 AMPS PER STATION. MAX 4 STATIONS PER 20AMP CIRCUIT FOLLETT DATA CONTRACTOR TO PULL CABLE AND TERMINATE (3) FOLLETT DATA LINES.

ELECTRICAL LEGEND	
(E) (N) (R) (D)	(E) EXISTING / (N) NEW / (R) RELOCATED / (D) DEMO
⊕	JUNCTION BOX
⊕	QUAD OUTLET
⊕	DUPLEX OUTLET
▼	TELEPHONE / DATA
▼	DATA (SEE KEY NOTES FOR TYPE OF DATA LINE)
▽	VOICE / FAX(SEE KEY NOTES FOR TYPE OF LINE)
⚡	LIGHT SWITCH
🚒	FIRE ALARM PULL STATION
🚒	FIRE ALARM STROBE
🚒	FIRE ALARM HORN/STROBE
🚒	CLG MTD EXIT SIGN
🚒	WALL MTD EXIT SIGN
🚒	THERMOSTAT

CODED ELECTRICAL-DATA-TELECOM NOTES

GENERAL NOTES

** FOLLETT'S GC WILL SUB-CONTRACT ALL ELECTRICAL WORK TO AN ELECTRICAL CONTRACTOR LICENSED IN THE JURISDICTION WHERE THE WORK IS BEING COMPLETED.

** ALL DEVICES SHALL BE MOUNTED AT STANDARD HEIGHT ABOVE FINISHED FLOOR UNLESS OTHERWISE SPECIFIED.

** DATA CONTRACTOR TO DISCONNECT FROM PATCH PANEL AND REMOVE ANY ABANDONED FOLLETT DATA CABLE DURING RENOVATION.

** ALL FOLLETT DATA LINES WILL HOME RUN DIRECTLY TO THE FOLLETT PCI CABINET. ALL FOLLETT DATA CABLES HOME RUN TO FOLLETT POS SERVER/PCI CABINET LOCATION.

1	SCHOOL GC TO INSTALL (1) DEDICATED PANEL FOR BOOKSTORE POWER
2	SCHOOL GC TO INSTALL (2) QUAD OUTLETS - EACH ON A DEDICATED 20 AMP 110V CIRCUIT WITH CLEAN GROUND AT 1'-6" AFF. SCHOOL GC TO INSTALL (1) DATA J-BOX AT 1'-6" AFF AND EMPTY 3/4" CONDUIT W/PULL STRING STUBBED ABOVE FINISHED CEILING. FOLLETT DATA TO BE PULLED AND TERMINATED BY FOLLETT DATA CONTRACTOR. FOUR CAT6 FOR INTERCONNECTION BETWEEN CAMPUS IDF AND BOOKSTORE. TERMINATE 1 JACK FOR DMX MUSIC THE OTHER 3 REMAIN UNUSED AND TAGGED WALL MOUNTED LIU (LIGHT INTERFACE UNIT) FOR FIBER TERMINATIONS CAPABLE OF 6-STRAND FIBER CAPACITY WITH SC OR LC HANDOFF. FIBER RUN 6 STRAND (MULTIMODE/ SINGLEMODE TO BE DETERMINED BY EXISTING CIRCUIT TYPE FROM CAMPUS) FROM THE BOOKSTORE WALL MOUNTED LIU OVER TO A CAMPUS CLOSET (IDF)OR TO THE MAIN MPOE (MDF) FOR USE OF FOLLETT SDWAN. PLEASE CHECK WITH CAMPUS AND OR REGIONAL MANAGER TO VERIFY FIBER REQUIREMENTS AND LOCATION FOR THE MPOE/MDF. NOTE: PATCH PANEL TO BE MOUNTED IN CABINET. DATA CONTRACTOR TO LEAVE A MINIMUM OF 5' OF EXCESS CABLE COILED UP INTO CEILING ABOVE CABINET

3 WESTBROOK CORPORATE CENTER, SUITE 200
WESTCHESTER, IL 60154
PHONE: 800.323.4506

ANY DEVIATION FROM PLANS WILL REQUIRE SUBMITTED WRITTEN NOTIFICATION TO, AND APPROVAL BY FOLLETT DESIGN DEPARTMENT.

Rev. No. • Date • Description:

DATE

DESCRIPTION

STORE SQUARE FOOTAGE:

RETAIL: 4,018

SERVICE: 1,422

TOTAL SQ/FT: 5,440

DESIGNER: EC

PROJECT MGR: RS

#216


UNIVERSITY OF ARKANSAS AT PINE BLUFF
1200 N. UNIVERSITY DR
DAVIS STUDENT CENTER
PINE BLUFF, ARKANSAS 71601

ELECTRICAL NOTES & DETAILS

DATE: 03/25/22

A6.1

Sheet No.

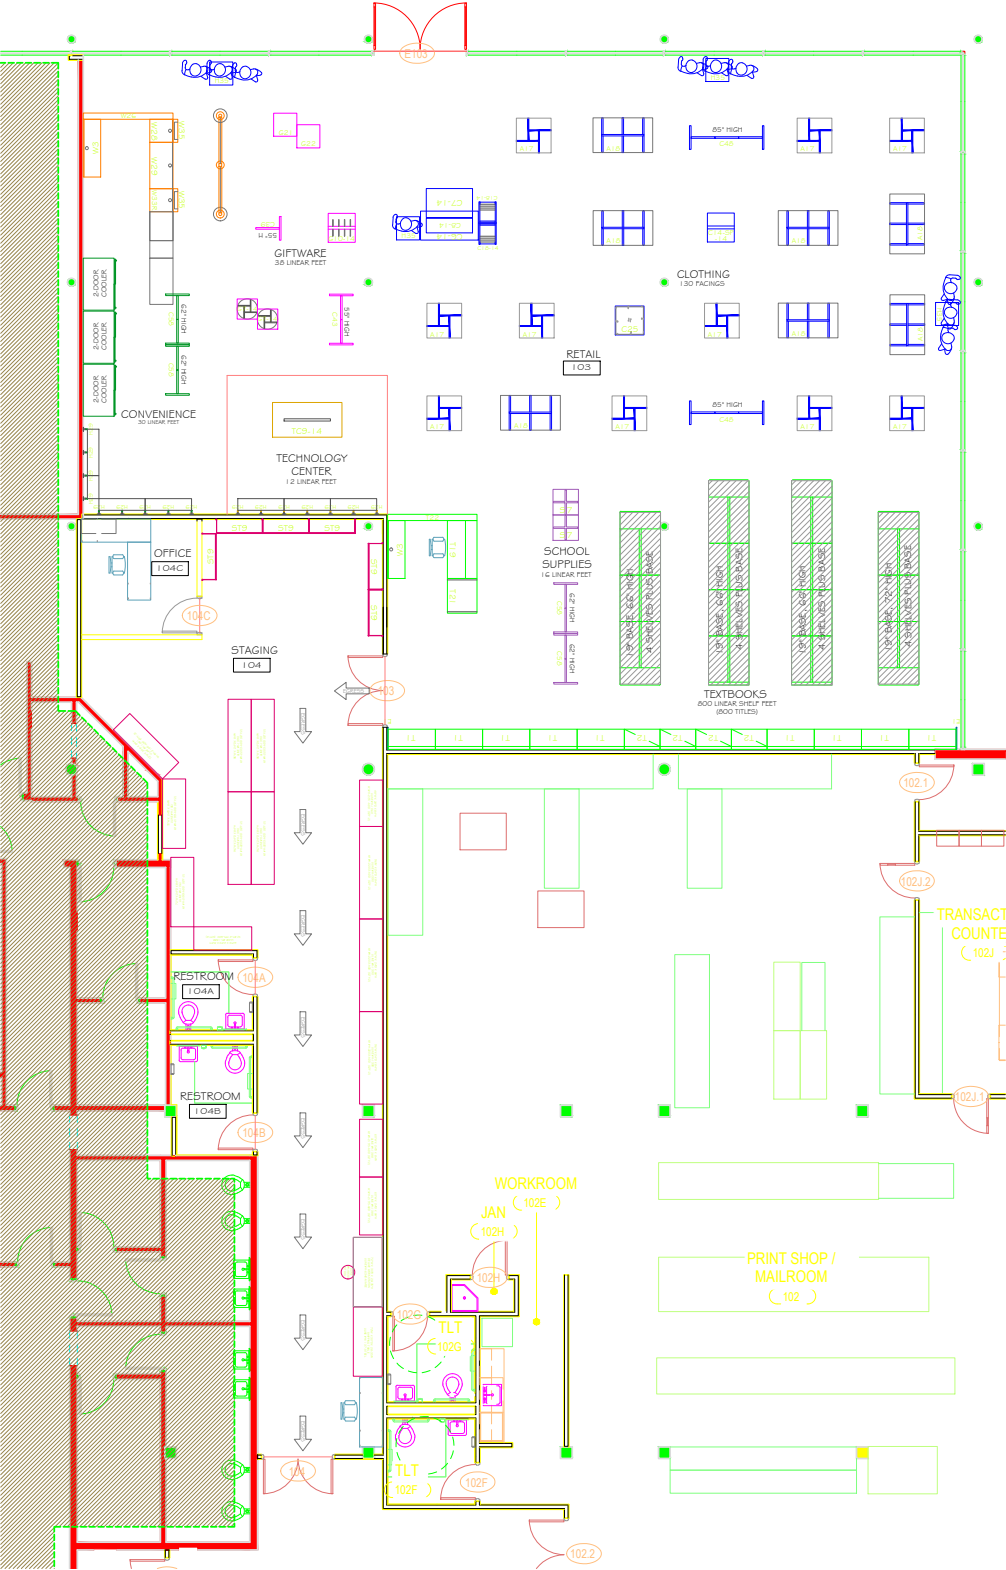

CABINET AND FIXTURE FINISH SCHEDULE

KEY	DESCRIPTION	SPECIFICATION
PL-1	CABINETS AND FIXTURES	WILSONART #8201 K-1 2 "GREY ELM", SOFTGRAIN FINISH
PL-2	COUNTER TOPS	WILSONART #4926K-07 "BLACK ALCANTE, TEXTURED GLOSS FINISH
	TOE KICK	TO MATCH: JOHNSONITE COLOR #63 BURNT UMBER
	METAL FINISH	GUN METAL
	CROWN MOLDING	TO MATCH PL-1 "GREY ELM" LAMINATE

FIXTURE NOTES

1. FOLLETT GENERAL CONTRACTOR TO REVIEW PAGE A10 INTERIOR ELEVATIONS FOR OUTRIGGER INSTALLATION INSTRUCTIONS.
2. FOLLETT GENERAL CONTRACTOR TO LOCATE FIXTURES ON PLAN AND ADHERE TO HOLD DIMENSIONS SHOWN ON PLANS AND INTERIOR ELEVATIONS.
3. ANY QUESTIONS REGARDING FIXTURE INSTALLATIONS TO BE CLARIFIED BY FOLLETT PROJECT MANAGER.
4. NOTED HOLD DIMENSIONS SHOULD BE ENFORCED TO ENSURE PANEL GRAPHICS FIT.

COLOR	DEPARTMENT	AREA
	#1 & #2 TEXTBOOKS 800 LINEAR SHELF FEET (800 TITLES)	1,155 SQ. FT.
	#3 GENERAL BOOKS -- LINEAR SHELF FEET (- TITLES)	-- SQ. FT.
	#4 SUPPLIES 16 LINEAR FEET	194 SQ. FT.
	#5 CLOTHING 130 FACINGS	1,707 SQ. FT.
	#6 GIFTWARE 35 LINEAR FEET	403 SQ. FT.
	#7 CONVENIENCE 50 LINEAR FEET	312 SQ. FT.
	#8 TECHNOLOGY 12 LINEAR FEET	247 SQ. FT.
	NON-EMBLEMATIC DEPT. -- LINEAR FEET	-- SQ. FT.
	TOTAL RETAIL	4,018 SQ. FT.
	TOTAL SERVICE	1,422 SQ. FT.
	TOTAL AREA	5,440 SQ. FT.
	ADDITIONAL RUSH REGISTERS	2
	REGULAR REGISTERS	2

EXISTING FIXTURES TO BE RELOCATED

PRELIMINARY
03/25/2022

PLAN APPROVAL

SIGNATURE	DATE
PRINT YOUR NAME:	
TITLE:	

3 WESTBROOK CORPORATE CENTER, SUITE 200
WESTCHESTER, IL 60154
PHONE: 800.323.4506

ANY DEVIATION FROM PLANS WILL REQUIRE SUBMITTED WRITTEN NOTIFICATION TO, AND APPROVAL BY FOLLETT DESIGN DEPARTMENT.

Rev. No.	Date	Description

STORE SQUARE FOOTAGE	RETAIL	SERVICE	TOTAL SQ/FT	DESIGNER	PROJECT MGR
	4,018	1,422	5,440	EC	RS

#216
UNIVERSITY OF ARKANSAS AT PINE BLUFF
1200 N. UNIVERSITY DR
DAVIS STUDENT CENTER
PINE BLUFF, ARKANSAS 71601

DATE: 03/25/22

A8.0


Sheet No.

FIXTURE PLAN

1. FOLLETT GENERAL CONTRACTOR TO COORDINATE DISPOSAL DUMPSTER AND LOCATION WITH SCHOOL AND FOLLETT PROJECT MANAGER.
2. FOLLETT GENERAL CONTRACTOR IS RESPONSIBLE FOR ALL RIP-UP AND DISPOSE OF EXISTING IVT AND WALL BASE AS NOTED ON PLAN.



Sheet No. A9.0	DATE: 03/25/22		#2 IG UNIVERSITY OF ARKANSAS AT PINE BLUFF 1200 N. UNIVERSITY DR DAVIS STUDENT CENTER PINE BLUFF, ARKANSAS 71601		STORE SQUARE FOOTAGE: RETAIL: 4,018 SERVICE: 1,422 TOTAL SQFT: 5,440		Rev. No. * Date * Description:	
					DESIGNER: EC			
					PROJECT MGR: RS			

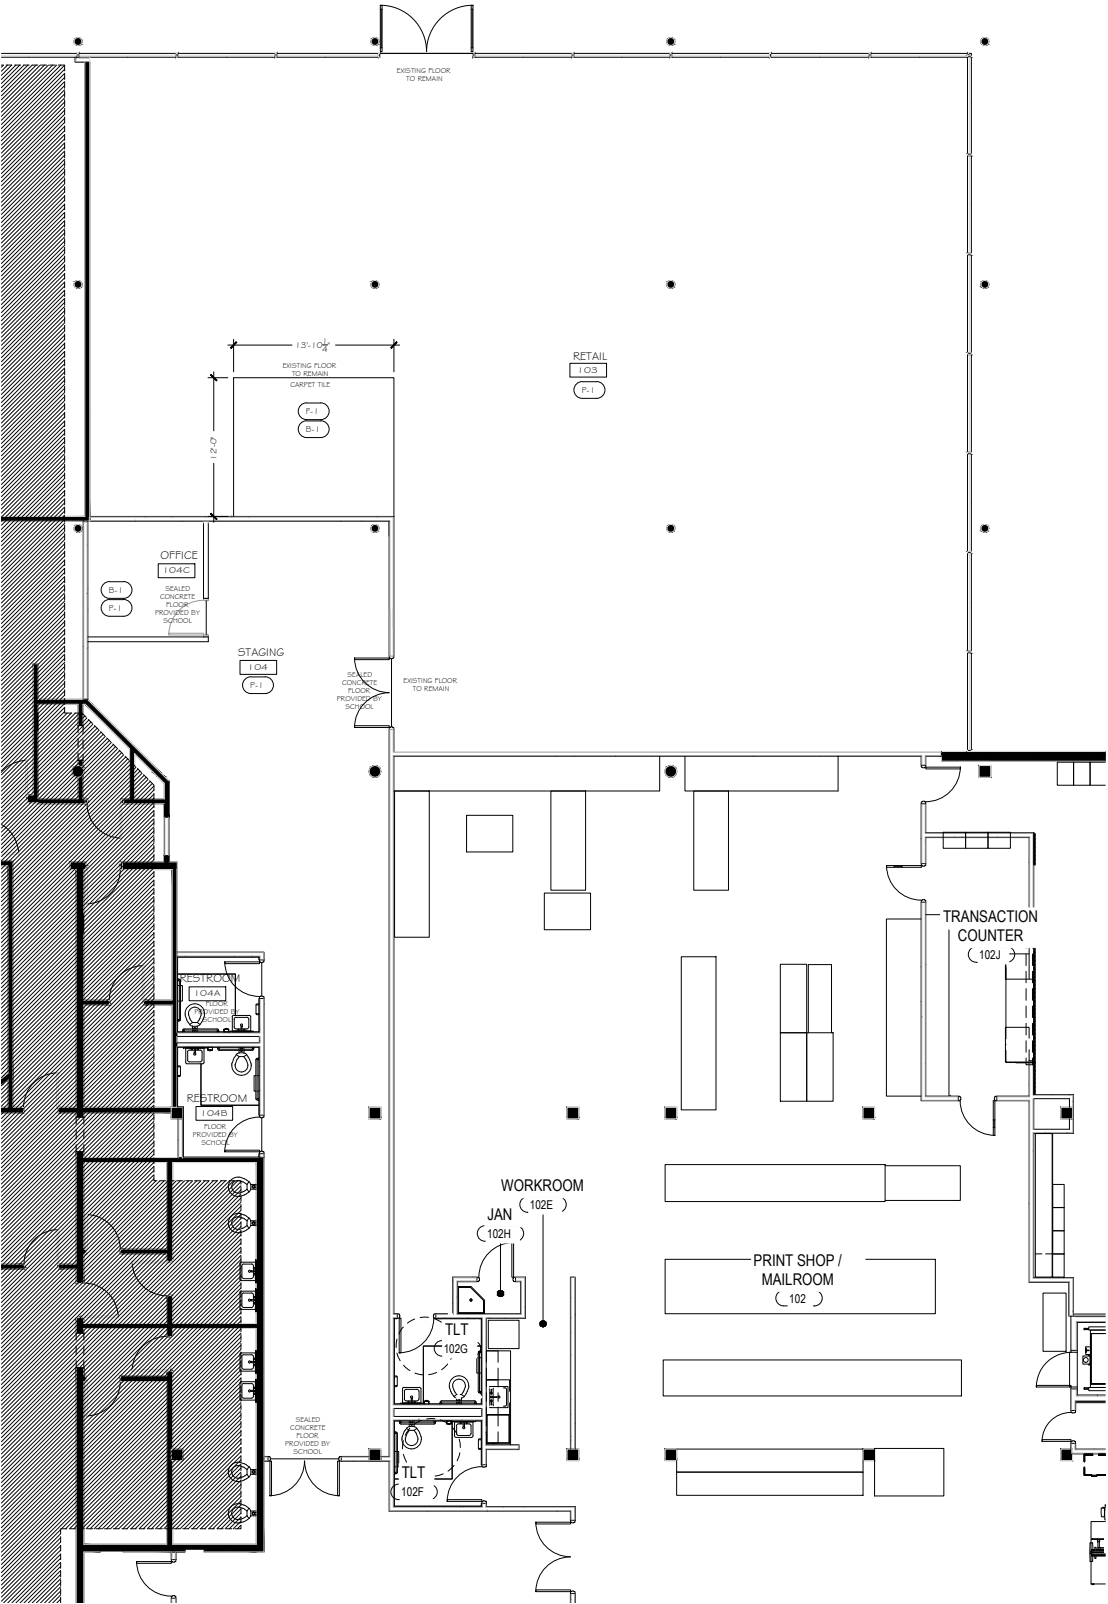

FINISH SCHEDULE

KEY	DESCRIPTION	SPECIFICATION
F-1	CARPET TILE	PATCRAFT, CUBE # COLOUR 24 X 24 #I042G-00250 "LEMON"; 24" X 24" TILES LAID IN ASHLAR PATTERN
P-1	GENERAL PAINT	BENJAMIN MOORE #872 "WHITE CHRISTMAS", EGGSHELL FINISH
P-2	ACCENT PAINT	BENJAMIN MOORE #1606 "COBBLESTONE PATH" , EGGSHELL FINISH
B-1	VINYL STRAIGHT BASE	JOHNSONITE, #63 BURNT UMBER, 2.5" HIGH, PROVIDED & INSTALLED BY FOLLETT GENERAL CONTRACTOR

NOTES

1. FOLLETT GENERAL CONTRACTOR TO BE RESPONSIBLE FOR ALL NECESSARY FLOORING DEMOLITION AND FLOOR PREP.
2. FOLLETT GENERAL CONTRACTOR, TO FURNISH AND INSTALL JOHNSONITE #63 BURNT UMBER VINYL REDUCERS FOR ALL SPECIFIED ROOMS.
3. FOLLETT GENERAL CONTRACTOR TO FURNISH AND INSTALL (B-1) VINYL BASE IN ALL SPECIFIED ROOMS.
4. FOLLETT GENERAL CONTRACTOR TO PROVIDE MAINTENANCE INSTRUCTIONS AND WARRANTY DOCUMENTS FOR ALL NEW FLOOR MATERIALS INSTALLED TO STORE MANAGER.
5. FOLLETT GENERAL CONTRACTOR TO LEAVE ALL FLOORING ATTIC STOCK, LABELED AS SUCH, AND LEAVE IN POSSESSION OF STORE MANAGER.
6. FOLLETT GENERAL CONTRACTOR TO REMOVE ALL EXISTING GRAPHICS, TAPED ON DECOR, CLOCKS, ETC. UNLESS OTHERWISE NOTED.
7. FOLLETT GENERAL CONTRACTOR TO REPAIR, PATCH, AND SAND SMOOTH EXISTING DRYWALL PRIOR TO PAINTING.
8. FOLLETT GENERAL CONTRACTOR TO PROVIDE (1) COAT PRIMER AND (2) COATS PAINT, UNLESS OTHERWISE NOTED.
9. FOLLETT GENERAL CONTRACTOR TO PAINT THE ENDS OF THE OUTRIGGER HORIZONTAL MOUNTING STRIPS GLIDDEN #00NN 1 6/000 "GREY TABBY", SATIN FINISH SUPPLIED BY FIXTURE MANUFACTURER.
10. FOLLETT GENERAL CONTRACTOR TO PAINT H.M. DOORS AND DOOR FRAMES (P-2) SEMI-GLOSS FINISH UNLESS OTHERWISE NOTED.
11. EXISTING WINDOW FRAME FINISHES TO REMAIN UNLESS OTHERWISE NOTED.
12. FOLLETT GENERAL CONTRACTOR TO REVIEW INTERIOR ELEVATIONS ON PAGE A10 FOR ADDITIONAL FINISH NOTES.
13. FOLLETT TO SUPPLY CARPET AND CARPET ADHESIVE, GENERAL CONTRACTOR TO INSTALL CARPET.
14. FLOORING PROVIDER TO PROVIDE 5% OVERSTOCK OF ALL FLOORING MATERIAL AS ATTIC STOCK.
15. IF GENERAL CONDITIONS CHANGE, NOTIFY FOLLETT PROJECT MANAGER.
16. FOLLETT CONTRACTOR TO NOTIFY FOLLETT PROJECT MANAGER OF CHANGE IN PAINT SPEC AND CURING TIME.
17. FOLLETT TO FURNISH CARPET TILE AND ALL NECESSARY ADHESIVES.

ROOM FINISH SCHEDULE

ROOM NO.	ROOM NAME	FLOOR	WALLS				CEILING		NOTES
			N	S	E	W	FINISH	HEIGHT	
I03	RETAIL SALES	F-1, EXISTING	--	P-1	--	P-2	--	TBD	
I04	STAGING	EXISTING	P-1	P-1	P-1	P-1	--	TBD	SCHOOL GC TO PROVIDE SEALED CONCRETE FLOOR
I04A	RESTROOM	EXISTING	--	--	--	--	--	TBD	SCHOOL GC TO PROVIDE FINISHES
I04B	RESTROOM	EXISTING	--	--	--	--	--	TBD	SCHOOL GC TO PROVIDE FINISHES
I04C	OFFICE	EXISTING	P-1	P-1	P-1	P-1	--	TBD	SCHOOL GC TO PROVIDE SEALED CONCRETE FLOOR

Westbrook Inc. Building Supply

3 WESTBROOK CORPORATE CENTER, SUITE 200
WESTCHESTER, IL 60154
PHONE: 800.323.4506

ANY DEVIATION FROM PLANS WILL REQUIRE SUBMITTED WRITTEN NOTIFICATION TO, AND APPROVAL BY FOLLETT DESIGN DEPARTMENT.


Rev. No.	Date	Description

STORE SQUARE FOOTAGE:			
RETAIL:	4,018	EC	R5
SERVICE:	1,422		
TOTAL SQ/FT:	5,440		


#216
UNIVERSITY OF ARKANSAS AT PINE BLUFF
1200 N. UNIVERSITY DR
DAVIS STUDENT CENTER
PINE BLUFF, ARKANSAS 71601

NEW FLOORING PLAN


DATE: 03/25/22

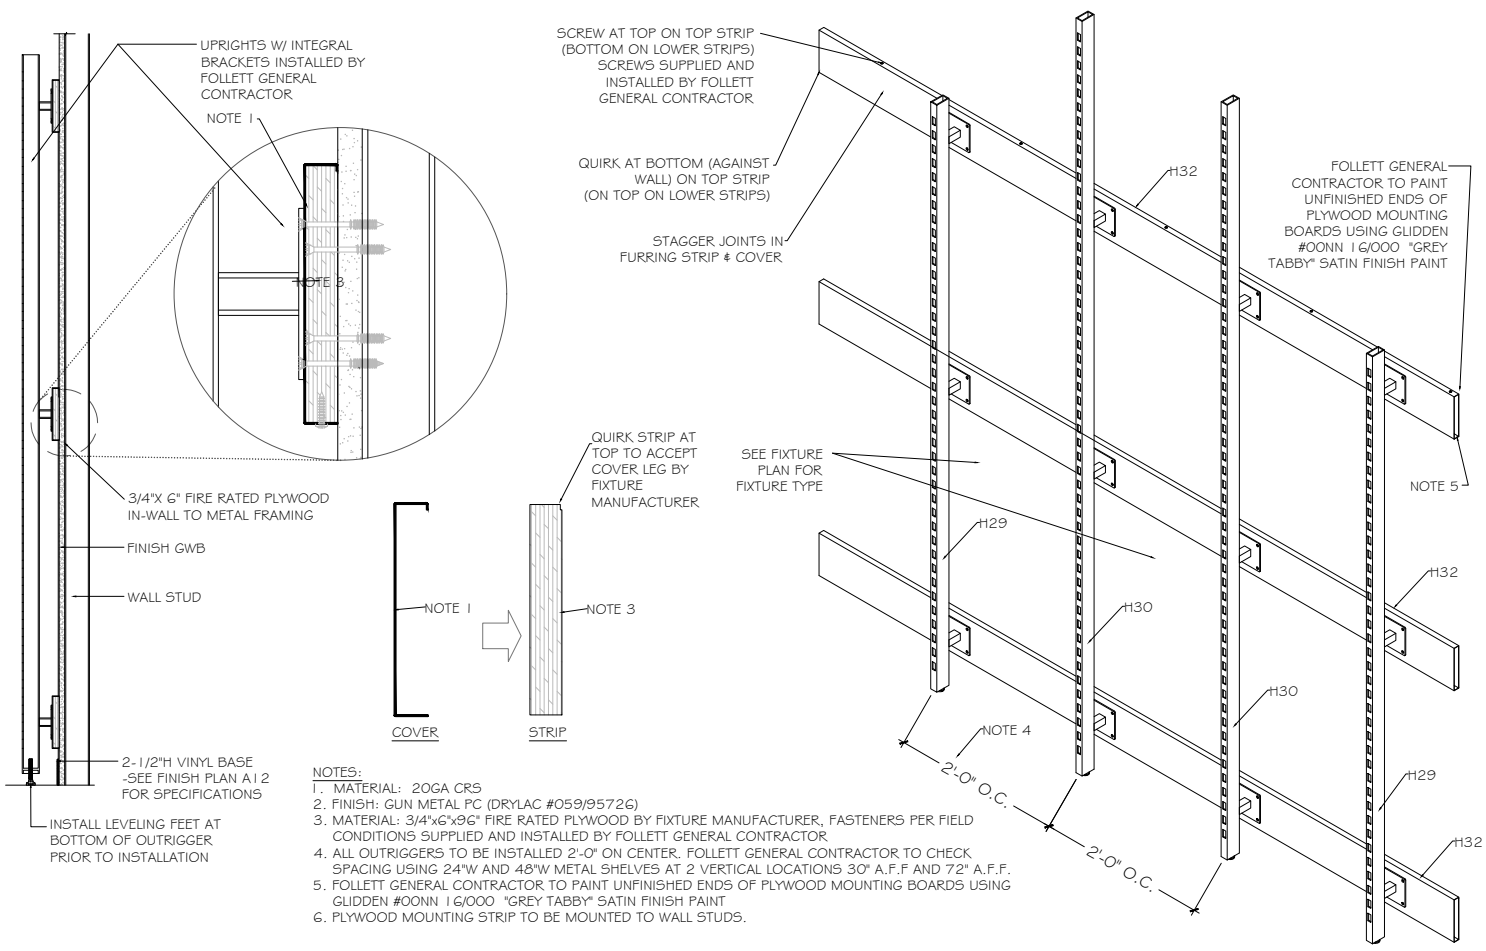

1 OUTRIGGER DETAIL
SCALE: NT5

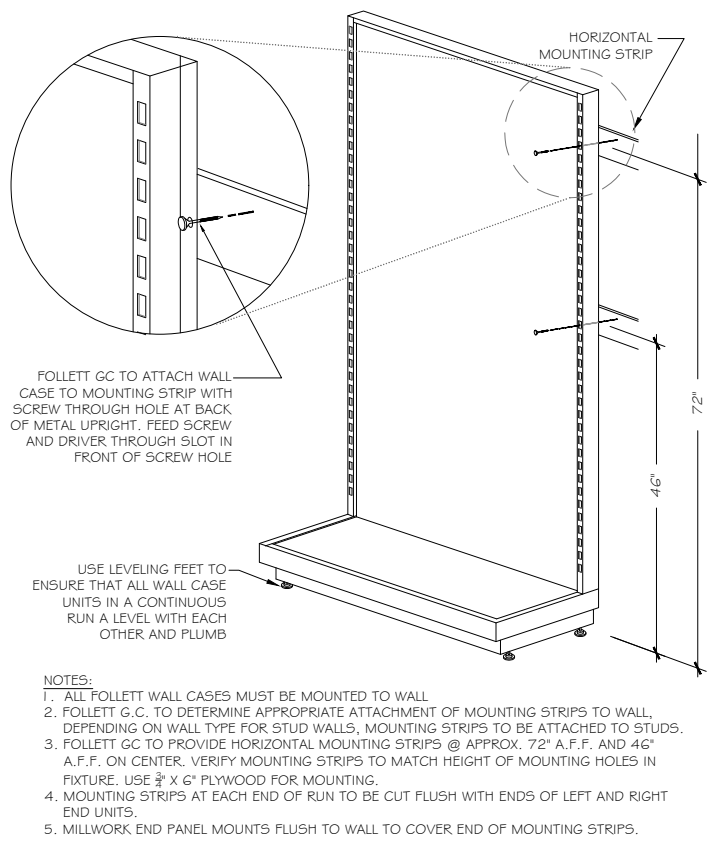

3 WALL UNIT MOUNTING DETAIL
SCALE: NT5

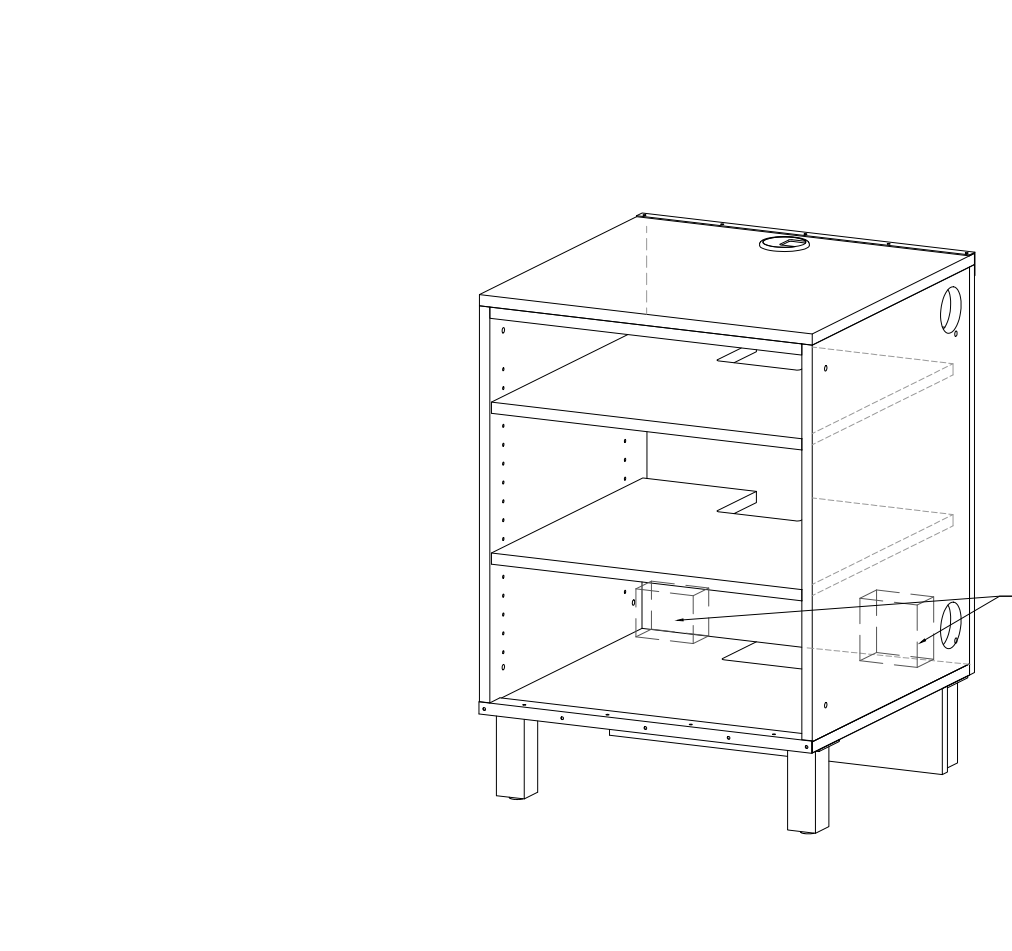

2 SALES COUNTER DETAIL
SCALE: NT5


FOLLETT GC/EC TO INSTALL (1) QUAD RECEPTACLE AND (1) EMPTY DATA J-BOX MOUNTED TO THE INSIDE BACK OF THE CABINET, AT THE BASE OF THE CABINET.

FOLLETT GC/EC TO RUN FLEX FOR POWER AND EMPTY FLEX FOR DATA THROUGH FOLLETT MILLWORK CASES, CONNECTING EACH J-BOX

3 WESTBROOK CORPORATE CENTER, SUITE 200
WESTCHESTER, IL 60154
PHONE: 800.323.4506

ANY DEVIATION FROM PLANS WILL REQUIRE SUBMITTED WRITTEN NOTIFICATION TO, AND APPROVAL BY FOLLETT DESIGN DEPARTMENT.

Rev. No. * Date * Description:	STORE SQUARE FOOTAGE:		UNIVERSITY OF ARKANSAS AT PINE BLUFF 1200 N. UNIVERSITY DR DAVIS STUDENT CENTER PINE BLUFF, ARKANSAS 71601	DATE: 03/25/22
	RETAIL:	4,018		
	SERVICE:	1,422		
	TOTAL SQ/FT: 5,440			
	DESIGNER:	EC		
PROJECT MGR:		RS	FIXTURE DETAILS	
Sheet No. A11.0				

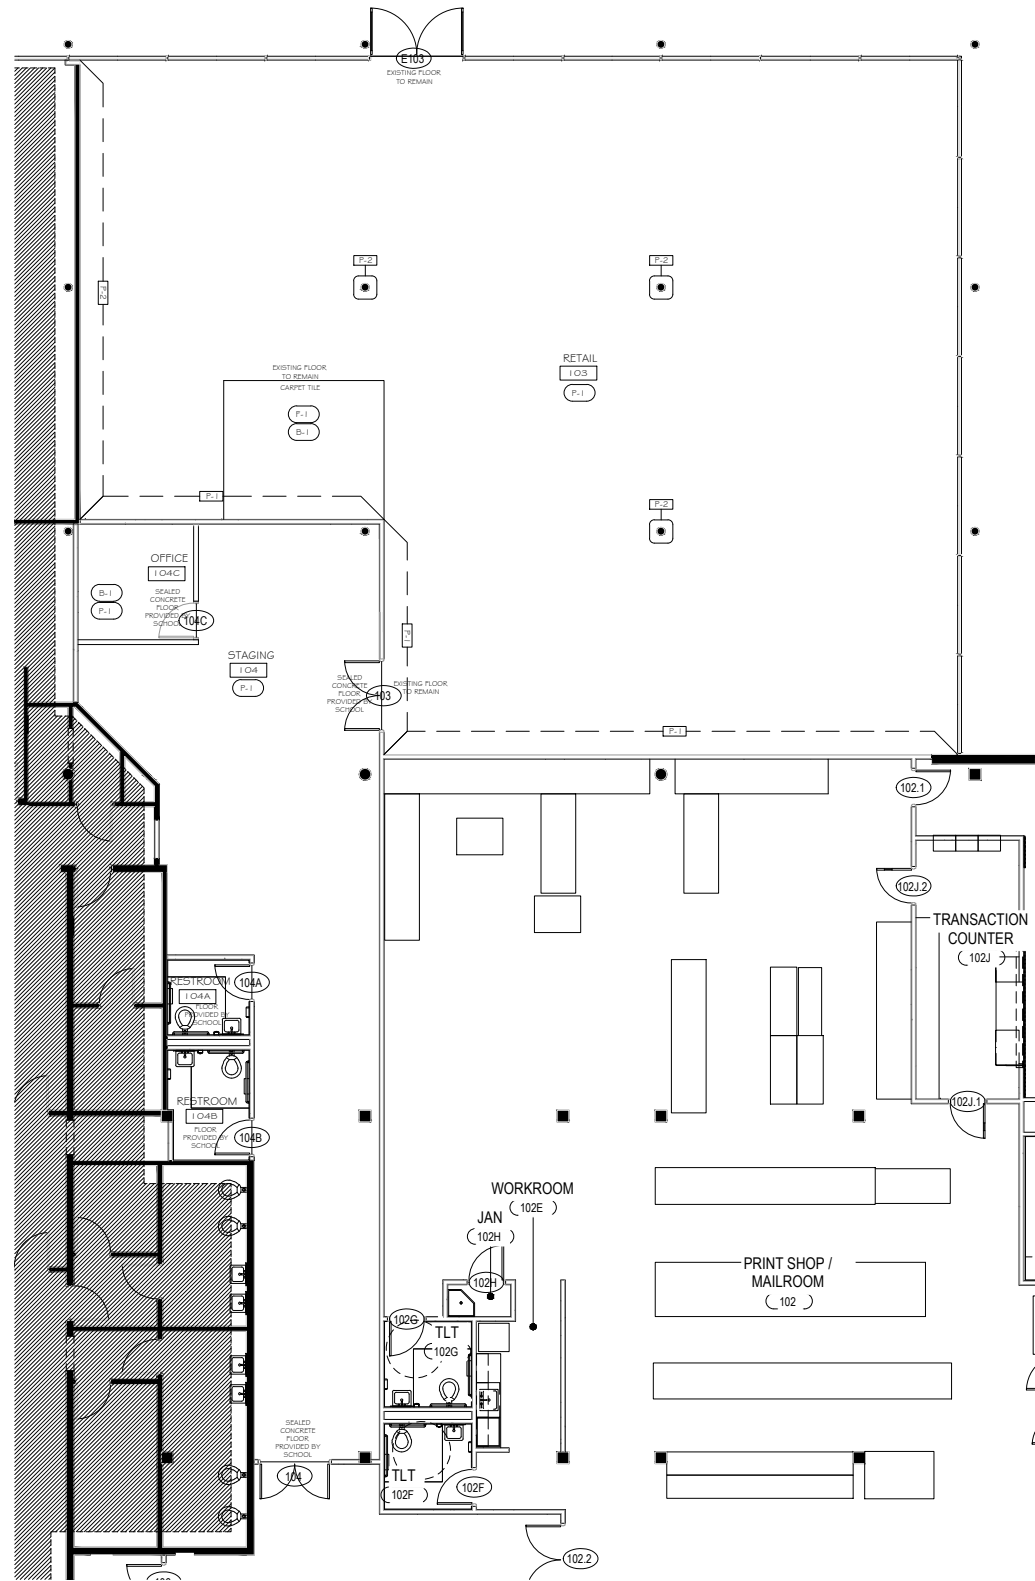

FINISH SCHEDULE

KEY	DESCRIPTION	SPECIFICATION
F-1	CARPET TILE	PATCRAFT, CUBE # COLOUR 24 X 24 #I042G-00250 "LEMON"; 24" X 24" TILES LAID IN ASHLAR PATTERN
P-1	GENERAL PAINT	BENJAMIN MOORE #872 "WHITE CHRISTMAS", EGGSHELL FINISH
P-2	ACCENT PAINT	BENJAMIN MOORE #1606 "COBBLESTONE PATH" , EGGSHELL FINISH
B-1	VINYL STRAIGHT BASE	JOHNSONITE, #63 BURNT UMBER, 2.5" HIGH, PROVIDED & INSTALLED BY FOLLETT GENERAL CONTRACTOR

NOTES

- FOLLETT GENERAL CONTRACTOR TO BE RESPONSIBLE FOR ALL NECESSARY FLOORING DEMOLITION AND FLOOR PREP.
- FOLLETT GENERAL CONTRACTOR. TO FURNISH AND INSTALL JOHNSONITE #63 BURNT UMBER VINYL REDUCERS FOR ALL SPECIFIED ROOMS.
- FOLLETT GENERAL CONTRACTOR TO FURNISH AND INSTALL (B-1) VINYL BASE IN ALL SPECIFIED ROOMS.
- FOLLETT GENERAL CONTRACTOR TO PROVIDE MAINTENANCE INSTRUCTIONS AND WARRANTY DOCUMENTS FOR ALL NEW FLOOR MATERIALS INSTALLED TO STORE MANAGER.
- FOLLETT GENERAL CONTRACTOR TO LEAVE ALL FLOORING ATTIC STOCK, LABELED AS SUCH, AND LEAVE IN POSSESSION OF STORE MANAGER.
- FOLLETT GENERAL CONTRACTOR TO REMOVE ALL EXISTING GRAPHICS, TAPED ON DECOR, CLOCKS, ETC. UNLESS OTHERWISE NOTED.
- FOLLETT GENERAL CONTRACTOR TO REPAIR, PATCH, AND SAND SMOOTH EXISTING DRYWALL PRIOR TO PAINTING.
- FOLLETT GENERAL CONTRACTOR TO PROVIDE (1) COAT PRIMER AND (2) COATS PAINT, UNLESS OTHERWISE NOTED.
- FOLLETT GENERAL CONTRACTOR TO PAINT THE ENDS OF THE OUTRIGGER HORIZONTAL MOUNTING STRIPS GLIDDEN #00NN 16/000 "GREY TABBY", SATIN FINISH SUPPLIED BY FIXTURE MANUFACTURER.
- FOLLETT GENERAL CONTRACTOR TO PAINT H.M. DOORS AND DOOR FRAMES (P-2) SEMI-GLOSS FINISH UNLESS OTHERWISE NOTED.
- EXISTING WINDOW FRAME FINISHES TO REMAIN UNLESS OTHERWISE NOTED.
- FOLLETT GENERAL CONTRACTOR TO REVIEW INTERIOR ELEVATIONS ON PAGE A10 FOR ADDITIONAL FINISH NOTES.
- FOLLETT TO SUPPLY CARPET AND CARPET ADHESIVE, GENERAL CONTRACTOR TO INSTALL CARPET.
- FLOORING PROVIDER TO PROVIDE 5% OVERSTOCK OF ALL FLOORING MATERIAL AS ATTIC STOCK.
- IF GENERAL CONDITIONS CHANGE, NOTIFY FOLLETT PROJECT MANAGER.
- FOLLETT CONTRACTOR TO NOTIFY FOLLETT PROJECT MANAGER OF CHANGE IN PAINT SPEC AND CURING TIME.
- FOLLETT TO FURNISH CARPET TILE AND ALL NECESSARY ADHESIVES.

ROOM FINISH SCHEDULE


ROOM NO.	ROOM NAME	FLOOR	WALLS				CEILING		NOTES
			N	S	E	W	FINISH	HEIGHT	
103	RETAIL SALES	F-1, EXISTING	--	P-1	--	P-2	--	TBD	
104	STAGING	EXISTING	P-1	P-1	P-1	P-1	--	TBD	SCHOOL GC TO PROVIDE SEALED CONCRETE FLOOR
104A	RESTROOM	EXISTING	--	--	--	--	--	TBD	SCHOOL GC TO PROVIDE FINISHES
104B	RESTROOM	EXISTING	--	--	--	--	--	TBD	SCHOOL GC TO PROVIDE FINISHES
104C	OFFICE	EXISTING	P-1	P-1	P-1	P-1	--	TBD	SCHOOL GC TO PROVIDE SEALED CONCRETE FLOOR

DOOR HARDWARE SCHEDULE

DOOR NO.	ROOM NO.	ROOM NAME	HARDWARE	MANUFACTURER	FINISH
E103	103	RETAIL SALES - INGRESS	SATURN #AL53PD	SCHLAGE	#626 SATIN CHROMIUM PLATED
103	104	STAGING - INTERIOR	SATURN #AL80PD	SCHLAGE - SATURN SERIES	#626 SATIN CHROMIUM PLATED
104	104	STAGING - EXTERIOR	SATURN #AL80PD	SCHLAGE - SATURN SERIES	#626 SATIN CHROMIUM PLATED
104C	104C	OFFICE	SATURN #AL53PD	SCHLAGE - SATURN SERIES	#626 SATIN CHROMIUM PLATED
104A	104A	RESTROOM	SATURN #AL40S	SCHLAGE - SATURN SERIES	#626 SATIN CHROMIUM PLATED
104B	104B	RESTROOM	SATURN #AL40S	SCHLAGE - SATURN SERIES	#626 SATIN CHROMIUM PLATED

FINISHES APPROVAL

SIGNATURE	DATE
PRINT YOUR NAME:	
TITLE:	

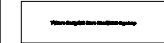

3 WESTBROOK CORPORATE
CENTER, SUITE 200
WESTCHESTER, IL 60154
PHONE: 800.323.4506

ANY DEVIATION FROM
PLANS WILL REQUIRE
SUBMITTED WRITTEN
NOTIFICATION TO, AND
APPROVAL BY FOLLETT
DESIGN DEPARTMENT.

Rev. No.	Date	Description

STORE SQUARE FOOTAGE:			
RETAIL:	4,018	EC	R5
SERVICE:	1,422		
TOTAL SQ/FT:	5,440		

#216 UNIVERSITY OF ARKANSAS AT PINE BLUFF 1200 N. UNIVERSITY DR DAVIS STUDENT CENTER PINE BLUFF, ARKANSAS 71601	FINISH PLAN
---	-------------

DATE: 03/25/22